



Comhairle Cathrach  
Bhaile Átha Cliath  
Dublin City Council

Planning & Property Development Department,  
Civic Offices, Wood Quay, Dublin 8

Oifigí na Cathrach, An Ché Adhmaid, Baile Átha Cliath 8  
T. 01 222 2911 F. 01 222 2682

Seven Cabra Real Estate Limited  
Rocktwist House  
Block 1  
Western Business Park  
Shannon, Co.Clare

Date: 15<sup>th</sup> August 2019

**Re: With reference to the proposed grant of Right of Way and Wayleave to Seven Cabra Real Estate Limited**

I wish to confirm that Dublin City Council has no objection to the inclusion in a planning application of the site showed coloured yellow on the attached Map Ref. No. 2019-0219, which is in the ownership of Dublin City Council.


The application is submitted at the applicants' expense.

Kindly note that no agreement enforceable at law exists or shall be deemed to exist until an exchange of contracts has taken place.


Yours sincerely,

---

Paul Clegg  
Executive Manager

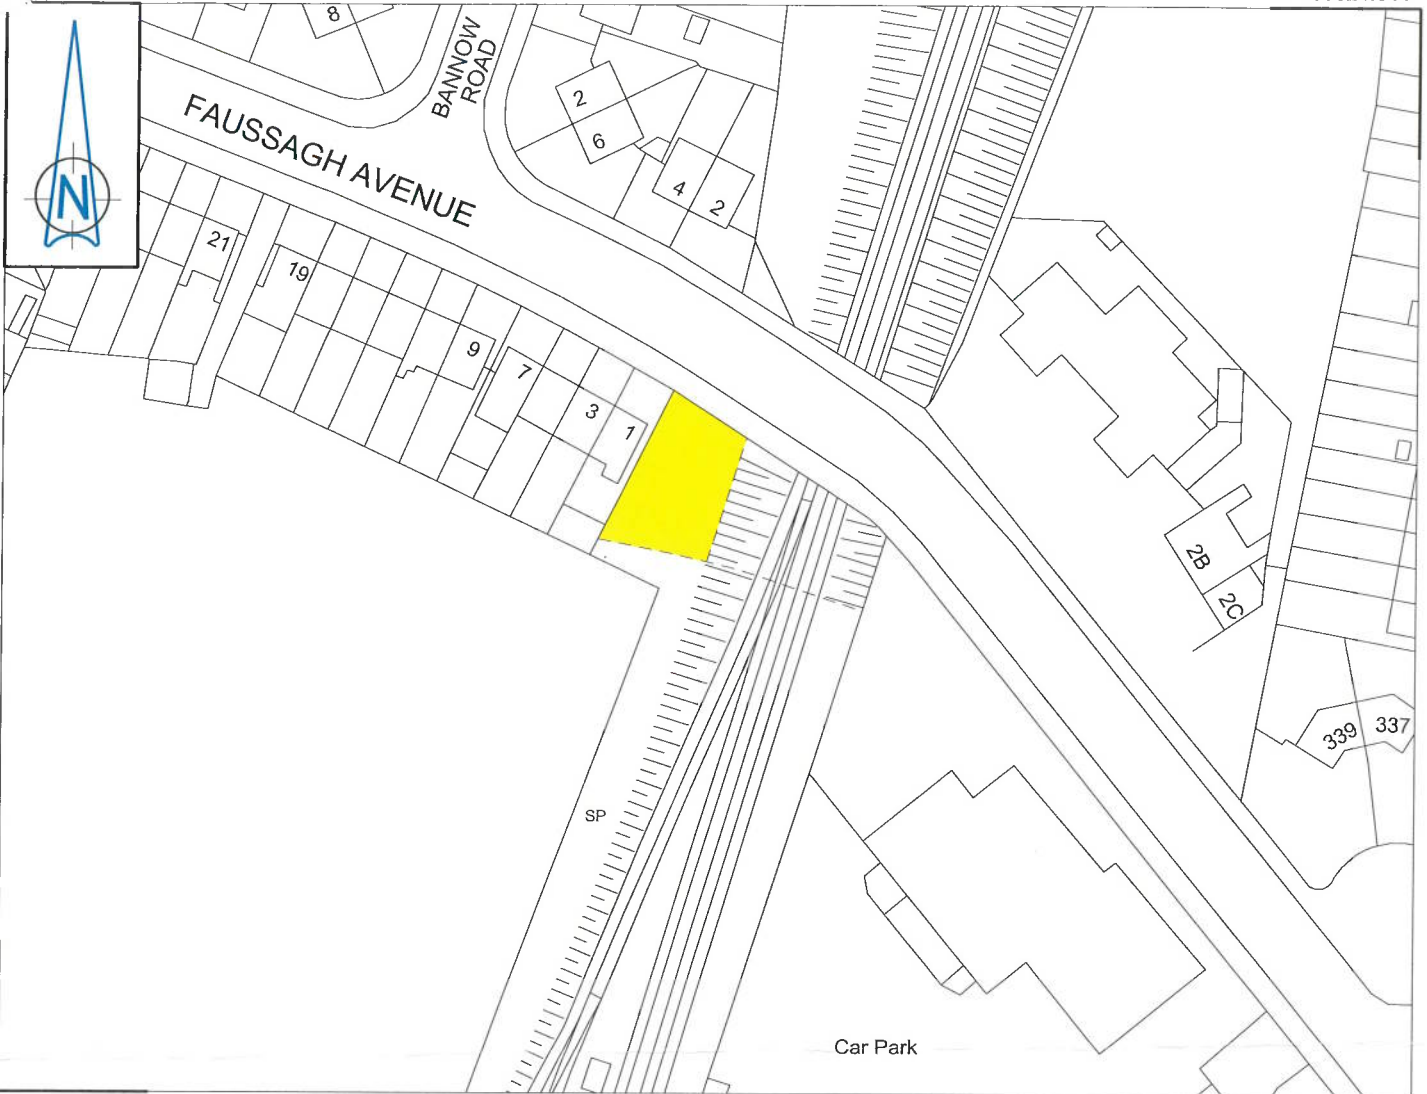

**FAUSSAGH AVENUE - Lands at**  
 Dublin City Council to Seven Cabra Real Estate Limited  
 Grant of Right of Way and Wayleave  
 Area: 251m<sup>2</sup>


 Comhairle Cathrach  
 Bhaile Átha Cliath  
 Dublin City Council

An Roinn Comhshaoil agus Iompair  
 Rannán Suirbhéireachta agus Léarscáilithe  
 Environment and Transportation Department  
 Survey and Mapping Division

<b>O.S REF</b> 3197-13	<b>SCALE</b> 1:1000
<b>DATE</b> 07-08-2019	<b>SURVEYED / PRODUCED BY</b> T. Curran

<b>FILE NO</b>	INDEX No	FOLDER No	CODE	DWG No	REV
SM-2019-0219_0204-C3-001-C.dgn					

**Dr JOHN W. FLANAGAN**  
 CEng FIEI FICE  
 CITY ENGINEER

THIS MAP IS CERTIFIED TO BE COMPUTER GENERATED BY  
 DUBLIN CITY COUNCIL FROM ORDNANCE SURVEY DIGITAL MAPBASE

SURVEY, MAPPING AND RELATED RESEARCH APPROVED

APPROVED \_\_\_\_\_  
**THOMAS CURRAN**  
 ACTING MANAGER LAND SURVEYING & MAPPING  
 DUBLIN CITY COUNCIL

**INDEX No.**  
  
**SM-2019-0219**