



BL01 - LONGSECTION

SCALE: H 1:500,V 1:50. DATUM: 29.000

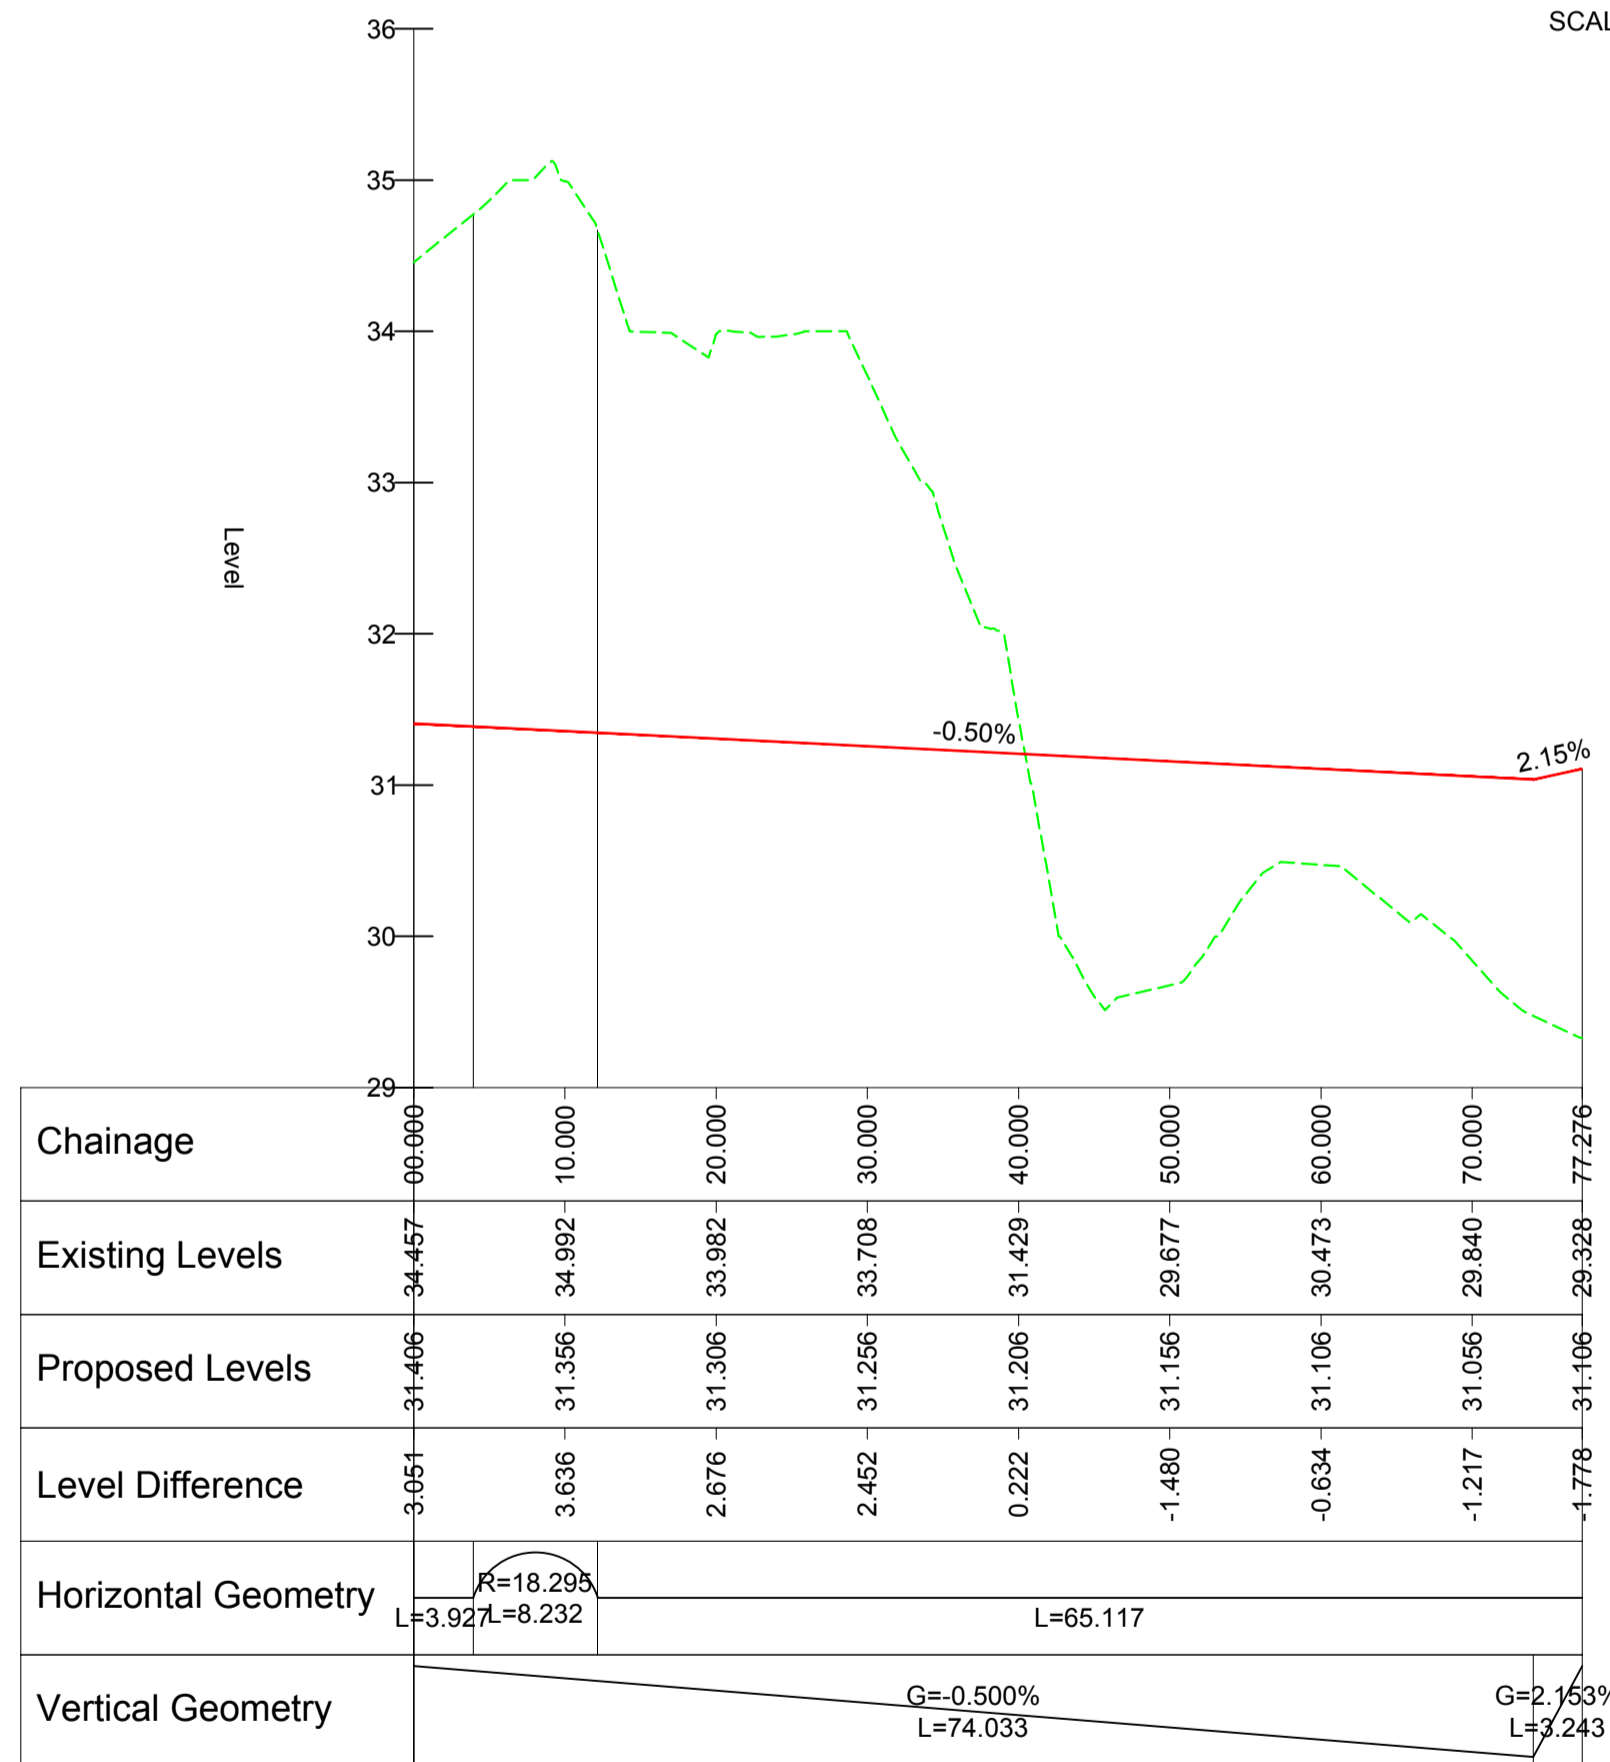

BL02 - LONGSECTION

SCALE: H 1:500,V 1:50. DATUM: 29.000

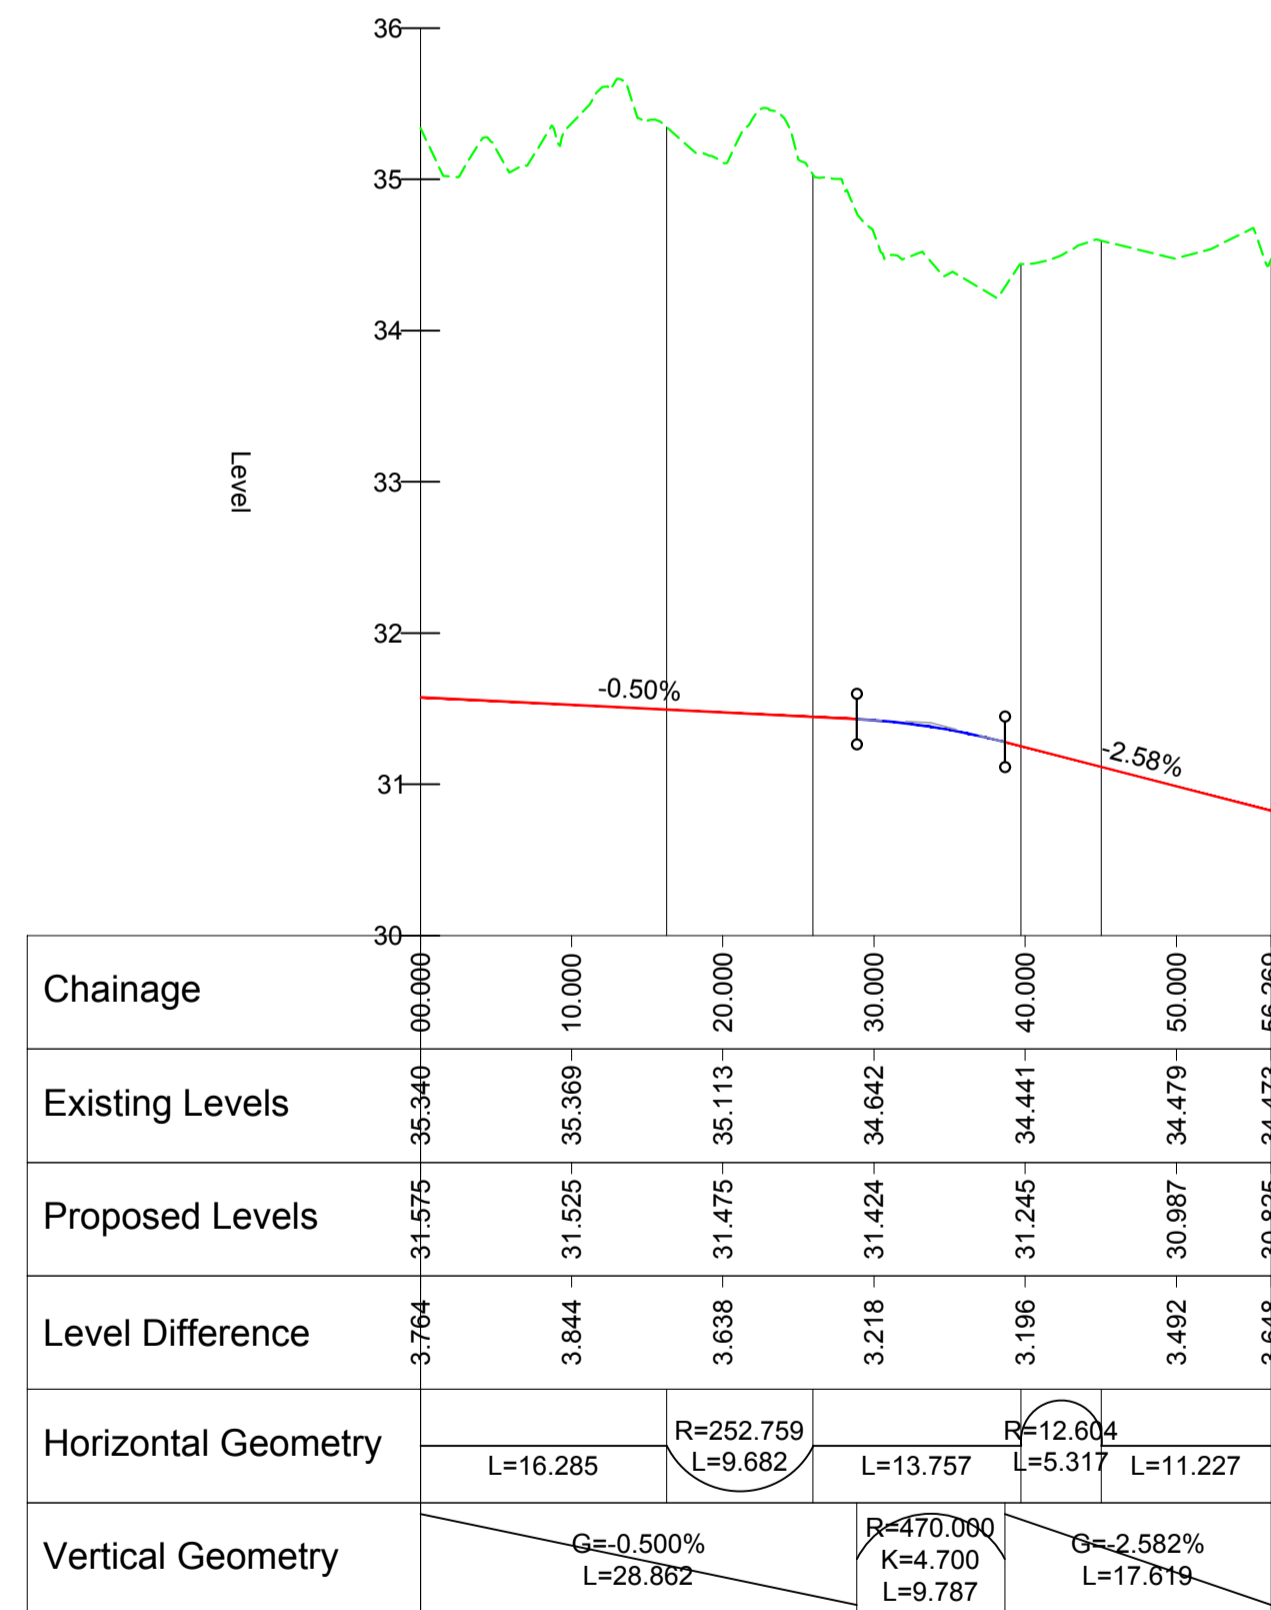

BL03 - LONGSECTION

SCALE: H 1:500,V 1:50. DATUM: 30.000

PLANNING DRAWING.
NOT FOR CONSTRUCTION.
ALL LEVELS GIVEN ARE
RELATIVE TO ORDNANCE DATUM.
THIS DRAWING HAS BEEN ISSUED FOR INFORMATION
PURPOSES ONLY AND MUST NOT BE USED
FOR CONSTRUCTION UNDER ANY CIRCUMSTANCES

ORDNANCE SURVEY OF IRELAND LICENCE NO. EN0000819 © GOVERNMENT OF IRELAND

- FOR SETTING OUT REFER TO ARCHITECT'S DRAWINGS.
- THIS DRAWING TO BE READ IN CONJUNCTION WITH ALL OTHER ARCHITECTURAL AND ENGINEERING DRAWINGS AND ALL OTHER RELEVANT DRAWINGS AND SPECIFICATIONS.
- DO NOT SCALE THIS DRAWING. USE FIGURED DIMENSIONS ONLY.
- NO PART OF THIS DOCUMENT MAY BE REPRODUCED OR TRANSMITTED IN ANY FORM OR STORED IN ANY RETRIEVAL SYSTEM OF ANY NATURE WITHOUT THE WRITTEN PERMISSION OF O'CONNOR SUTTON CRONIN AS COPYRIGHT HOLDER EXCEPT AS AGREED FOR USE ON THE PROJECT FOR WHICH THE DOCUMENT WAS ORIGINALLY ISSUED.

Rev No.	Date	Revision Note	Drn by	Chkd by
P01	24.07.19	SUITABLE FOR INFORMATION	JS	SD
C01	31.07.19	PAC SUBMISSION	JS	SD
C02	10.10.19	ISSUED FOR PLANNING	AF	SD

Rev No.	Date	Revision Note	Drn by	Chkd by



Head Office,
9 Prussia Street,
Dublin 7,
D07 KT57

TEL +353 (0)1 8682000

e: contactus@ocsc.ie
w: www.ocsc.ie

Dublin | London | Belfast | Galway | Cork

Client:	SEVEN CABRA REAL ESTATE LTD.								
Project:	HAMILTON GARDENS, CARNLOUGH ROAD, CABRA.								
Title:	PROPOSED ROAD PROFILES								
Code	Originator	Zone	Level	Type	Role	Number	Status	Revision	
R484	OCSC	XX	XX	DR	C	0102	A1	C02	
Date:	24.07.19	Scale:	SHOWN@ A1	Drn by:	AF	Chkd by:	SD	Aprvd by:	AH