


NOTE:  
METERS FOR APARTMENTS TO BE INSTALLED INTERNALLY WITHIN THE PREMISES IN ACCORDANCE WITH THE BUILDING CONTROLS AUTHORITY REQUIREMENTS AND SUBJECT TO REVIEW BY IRISH WATER

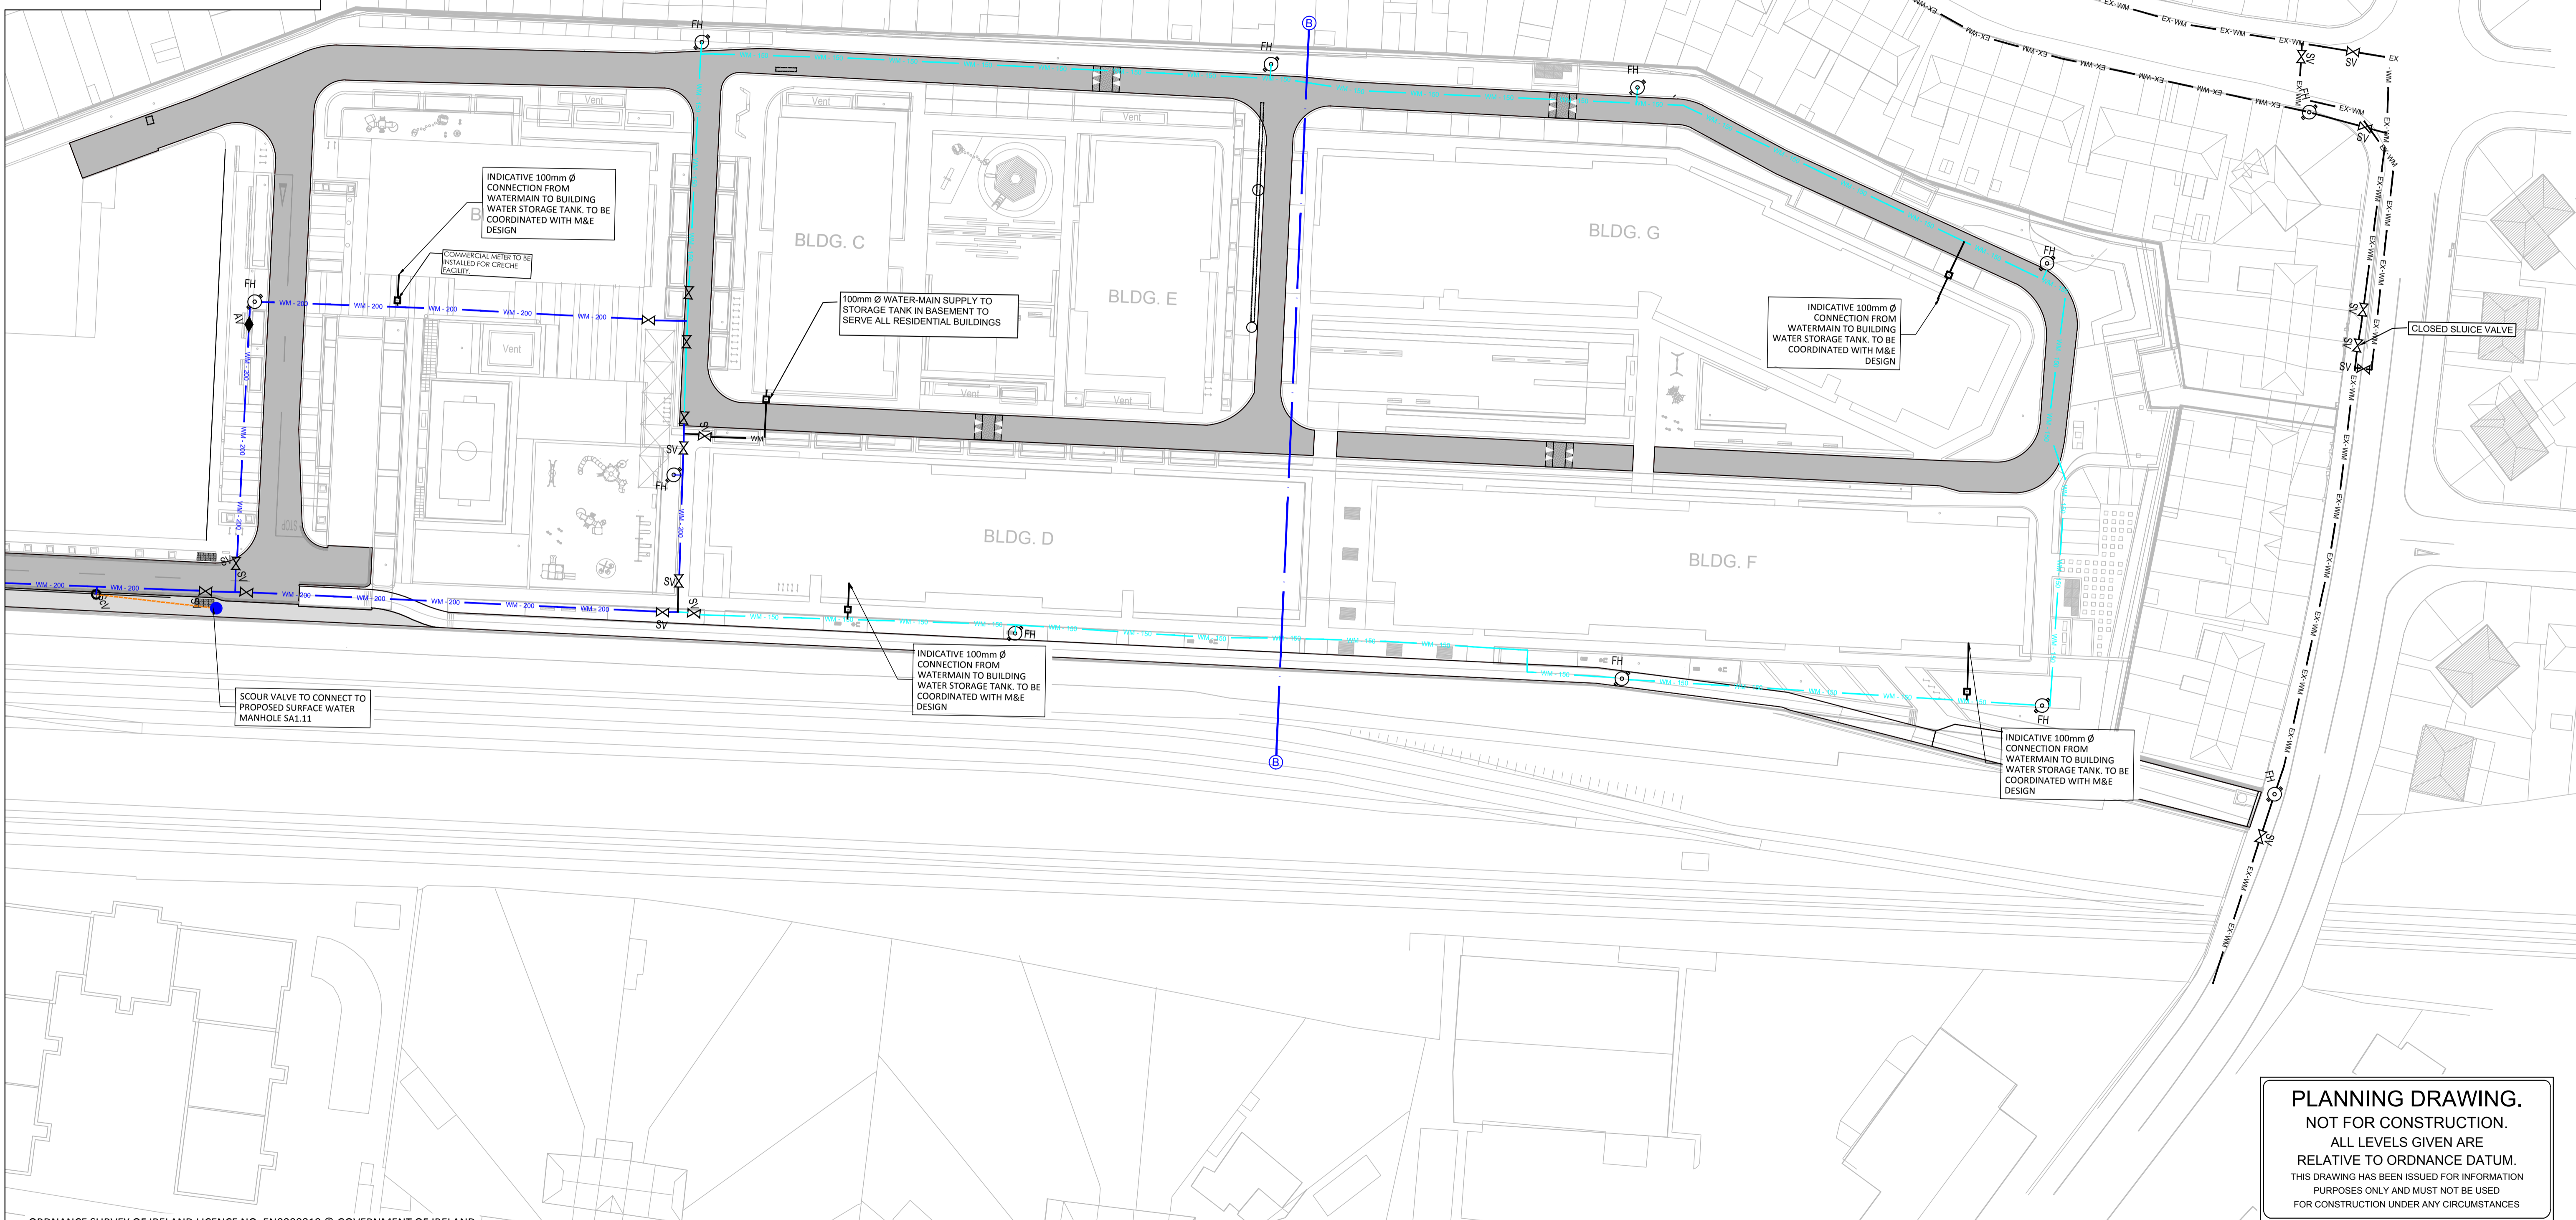

**PLANNING DRAWING.**  
NOT FOR CONSTRUCTION.  
ALL LEVELS GIVEN ARE  
RELATIVE TO ORDNANCE DATUM.  
THIS DRAWING HAS BEEN ISSUED FOR INFORMATION  
PURPOSES ONLY AND MUST NOT BE USED  
FOR CONSTRUCTION UNDER ANY CIRCUMSTANCES

ORDNANCE SURVEY OF IRELAND LICENCE NO. EN0000819 © GOVERNMENT OF IRELAND

- FOR SETTING OUT REFER TO ARCHITECT'S DRAWINGS.
- THIS DRAWING TO BE READ IN CONJUNCTION WITH ALL OTHER ARCHITECTURAL AND ENGINEERING DRAWINGS AND ALL OTHER RELEVANT DRAWINGS AND SPECIFICATIONS.
- DO NOT SCALE THIS DRAWING. USE FIGURED DIMENSIONS ONLY.
- NO PART OF THIS DOCUMENT MAY BE REPRODUCED OR TRANSMITTED IN ANY FORM OR STORED IN ANY RETRIEVAL SYSTEM OF ANY NATURE WITHOUT THE WRITTEN PERMISSION OF O'CONNOR SUTTON CROMIN AS COPYRIGHT HOLDER EXCEPT AS AGREED FOR USE ON THE PROJECT FOR WHICH THE DOCUMENT WAS ORIGINALLY ISSUED.

Rev No.	Date	Revision Note	Drn by	Chkd by
P01	24.07.19	SUITABLE FOR INFORMATION	AF	SD
C01	31.07.19	PAC SUBMISSION	JS	SD
C02	25.09.19	REVISED FOR IRISH WATER COMMENTS	DOM	SD
C03	07.10.19	REVISED WATERMAIN LAYOUT	DOM	SD
P02	09.10.19	REVISED WATERMAIN LAYOUT	DOM	SD
P03	10.10.19	REVISED WATERMAIN FITTINGS	DOM	SD
C04	21.10.19	ISSUED FOR PLANNING	RB	SD

Rev No.	Date	Revision Note	Drn by	Chkd by



Head Office,  
9 Prussia Street,  
Dublin 7,  
D07 KT57

TEL +353 (0)1 8682000

e: [contactus@ocsc.ie](mailto:contactus@ocsc.ie)  
w: [www.ocsc.ie](http://www.ocsc.ie)

Dublin | London | Belfast | Galway | Cork



Client: SEVEN CABRA REAL ESTATE LTD.  
Project: HAMILTON GARDENS,  
CARNLOUGH ROAD, CABRA.  
Title: PROPOSED WATERMAIN LAYOUT  
SHEET 2 OF 2

Code	Originator	Zone	Level	Type	Role	Number	Status	Revision
R484	OCSC	XX	XX	DR	C	0512	A1	C04

Date: 24.07.19 Scale: 1:500 @ A1 Drn by: AF Chkd by: SD Aprvd by: AH